
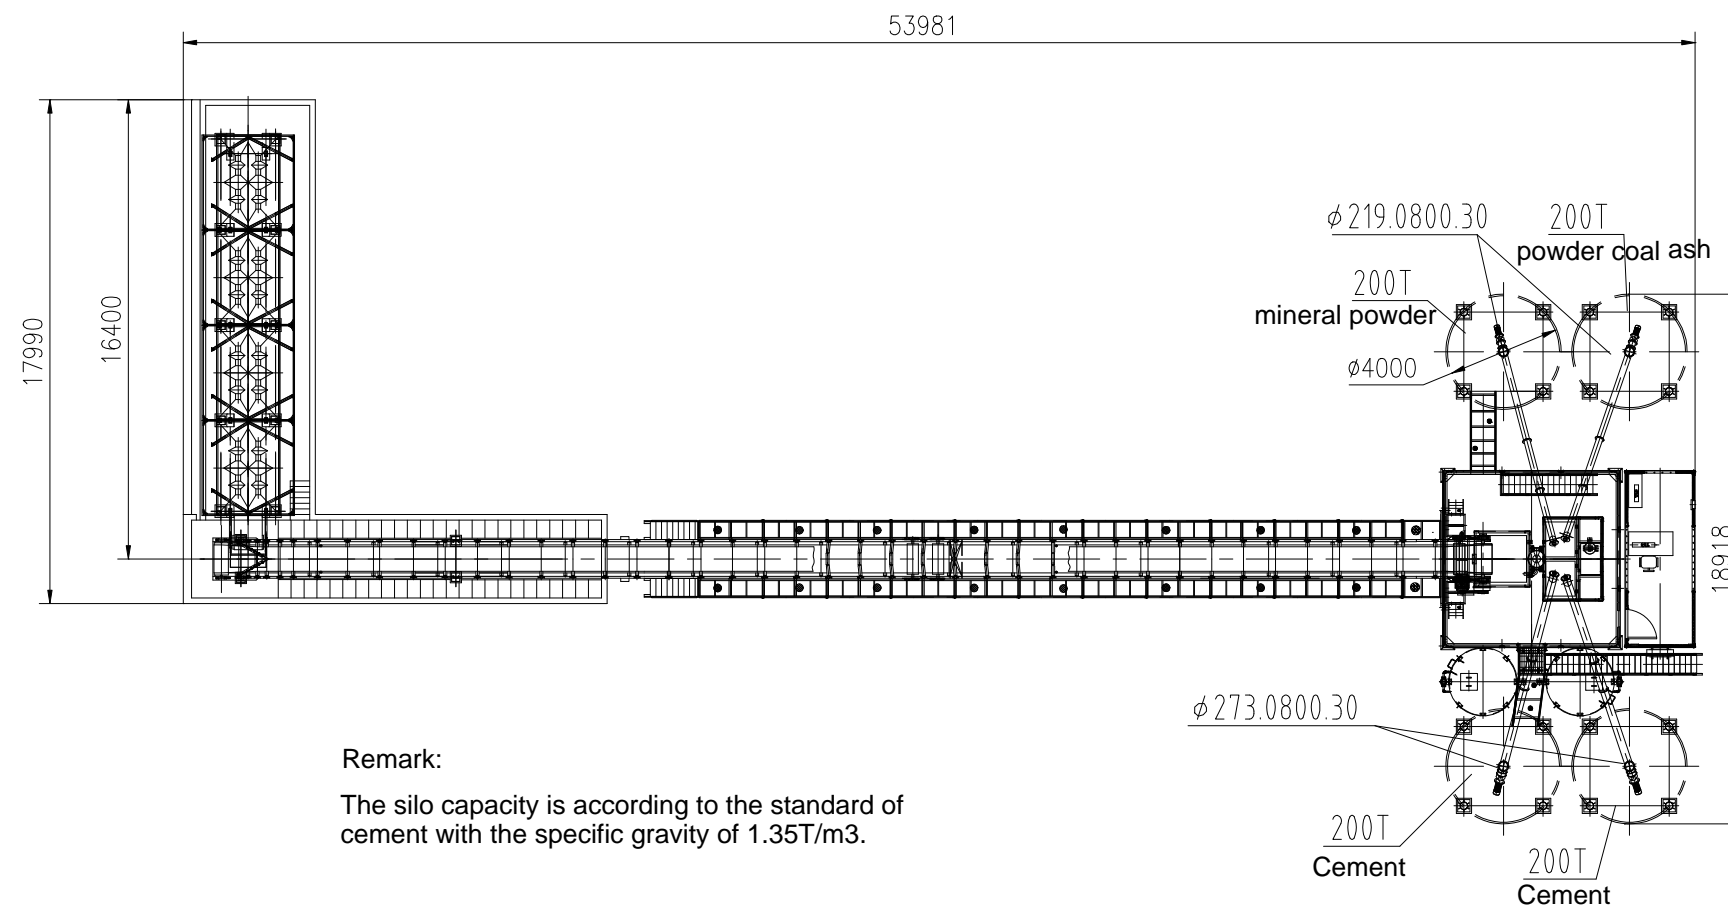
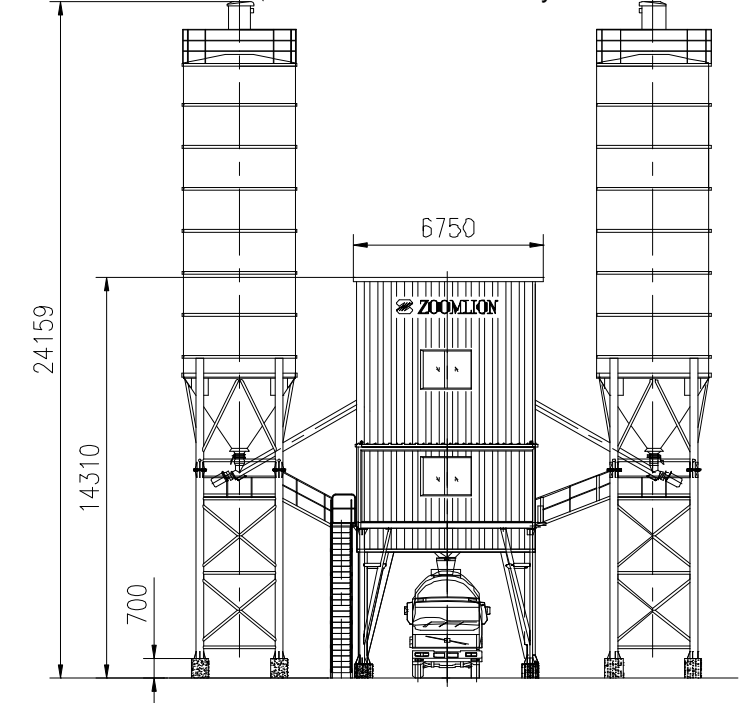


Customer Name

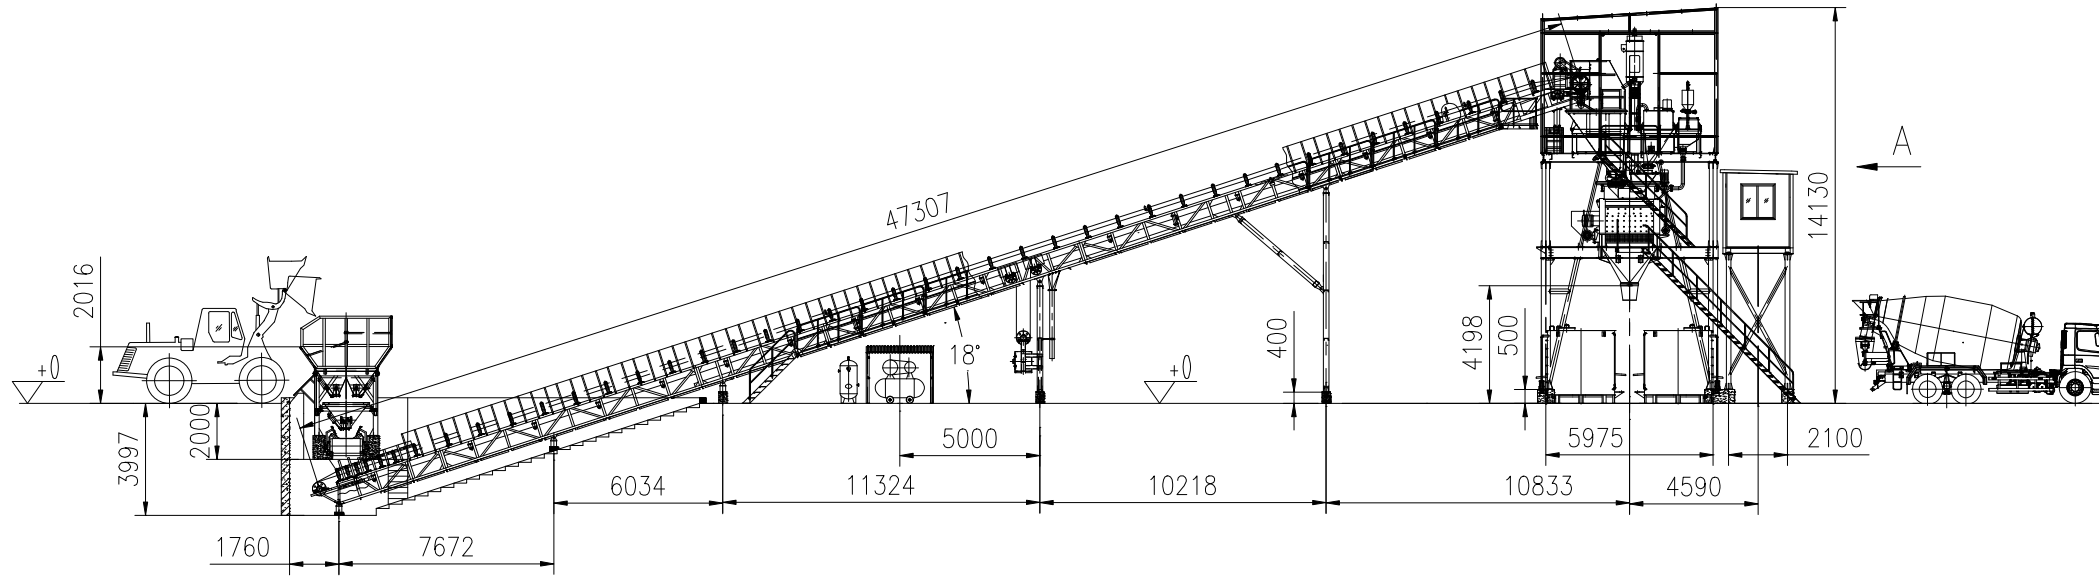

Remark:

The silo capacity is according to the standard of cement with the specific gravity of 1.35T/m³.

Major Technical Data

Max. Thero Production Capacity	{m ³ /h}	120
Discharge Height	{m}	4
Main Mixer Model		MA03000/2000SDSHO
Production Time	{s}	60
Capacity of Aggregate Hopper	{m ³ }	4×25
Capacity of Belt Conveyor	{t/h}	900
Capacity of Spiral Conveyor	{t/h}	90
Total Power	{kW}	210
Batching Range and Accuracy of Aggregates	{kg}	{0-3000}±2%
Batching Range and Accuracy of Cement	{kg}	{0-1000}±1%
Batching Range and Accuracy of Flyash	{kg}	{0-500}±1%
Batching Range and Accuracy of Water	{kg}	{0-500}±1%
Batching Range and Accuracy of Additive	{kg}	{0-30}±1%

ZOOMLION	
HZS120	Concrete Mixing Plant
Equipment Layout Drawing	
Customer Name	